

West Sussex County Council  
 Infrastructure  
 The Grange  
 Tower Street  
 Chichester  
 West Sussex  
 PO19 1RH


CRAWLEY BOROUGH: NORTHGATE AND  
 THREE BRIDGES WARDS

WAITING RESTRICTIONS

TILE REF NO:  
 TQ2839SEN


SHEET ISSUE NO 1

SHEET ACTIVE FROM - 12/04/2010

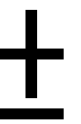

SCALE:  
 1:1250  
 at A3 size

Reproduced from or based upon 2009 Ordnance Survey mapping with permission of the Controller of HMSO (c) Crown Copyright reserved.  
 Unauthorised reproduction infringes Crown copyright and may lead to prosecution or civil proceedings West Sussex County Council Licence No. 100023447

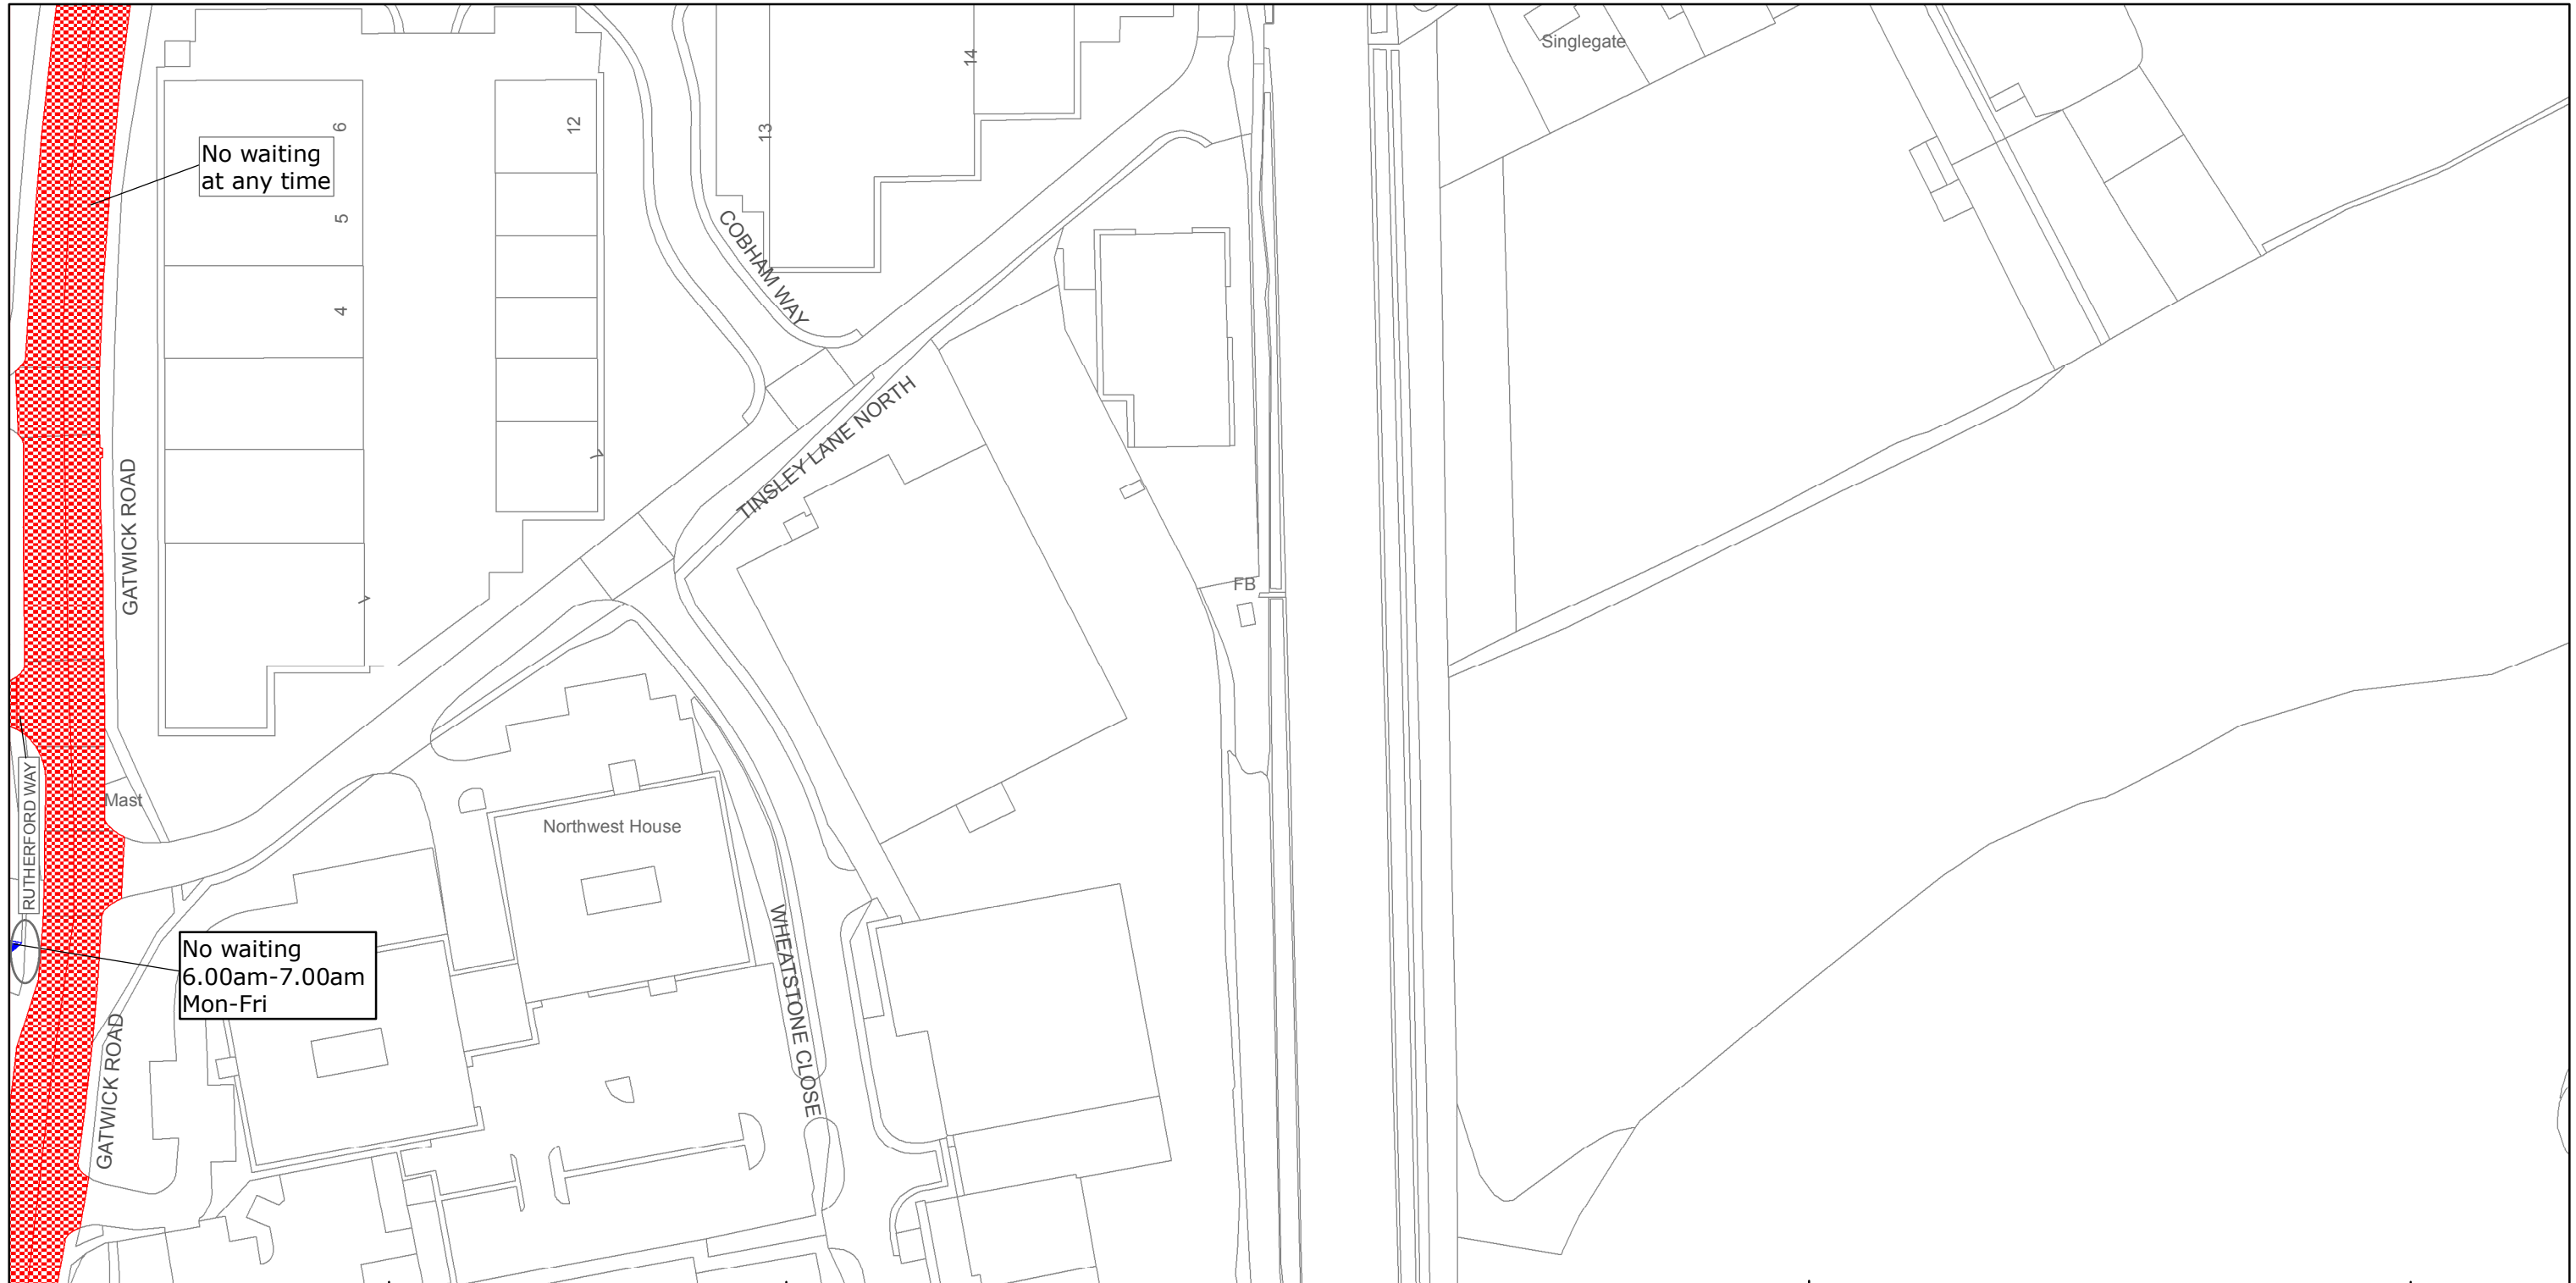

West Sussex County Council  
 Highways & Transport  
 The Grange  
 Tower Street  
 Chichester  
 West Sussex  
 PO19 1RH

CRAWLEY BOROUGH: NORTHGATE WARD  
 PROPOSED WAITING RESTRICTIONS (24.11.2014)

TILE REF NO:  
 TQ2839SEN

SHEET ISSUE NO 2\_CRE1022  
 SHEET ACTIVE FROM - DD/MM/YYYY at A3 size



SCALE:  
 1:1250

Reproduced from or based upon 2013 Ordnance Survey material with permission of the Controller of HMSO (c) Crown Copyright reserved.  
 Unauthorised reproduction infringes Crown copyright and may lead to prosecution or civil proceedings West Sussex County Council Licence No. 100023447